




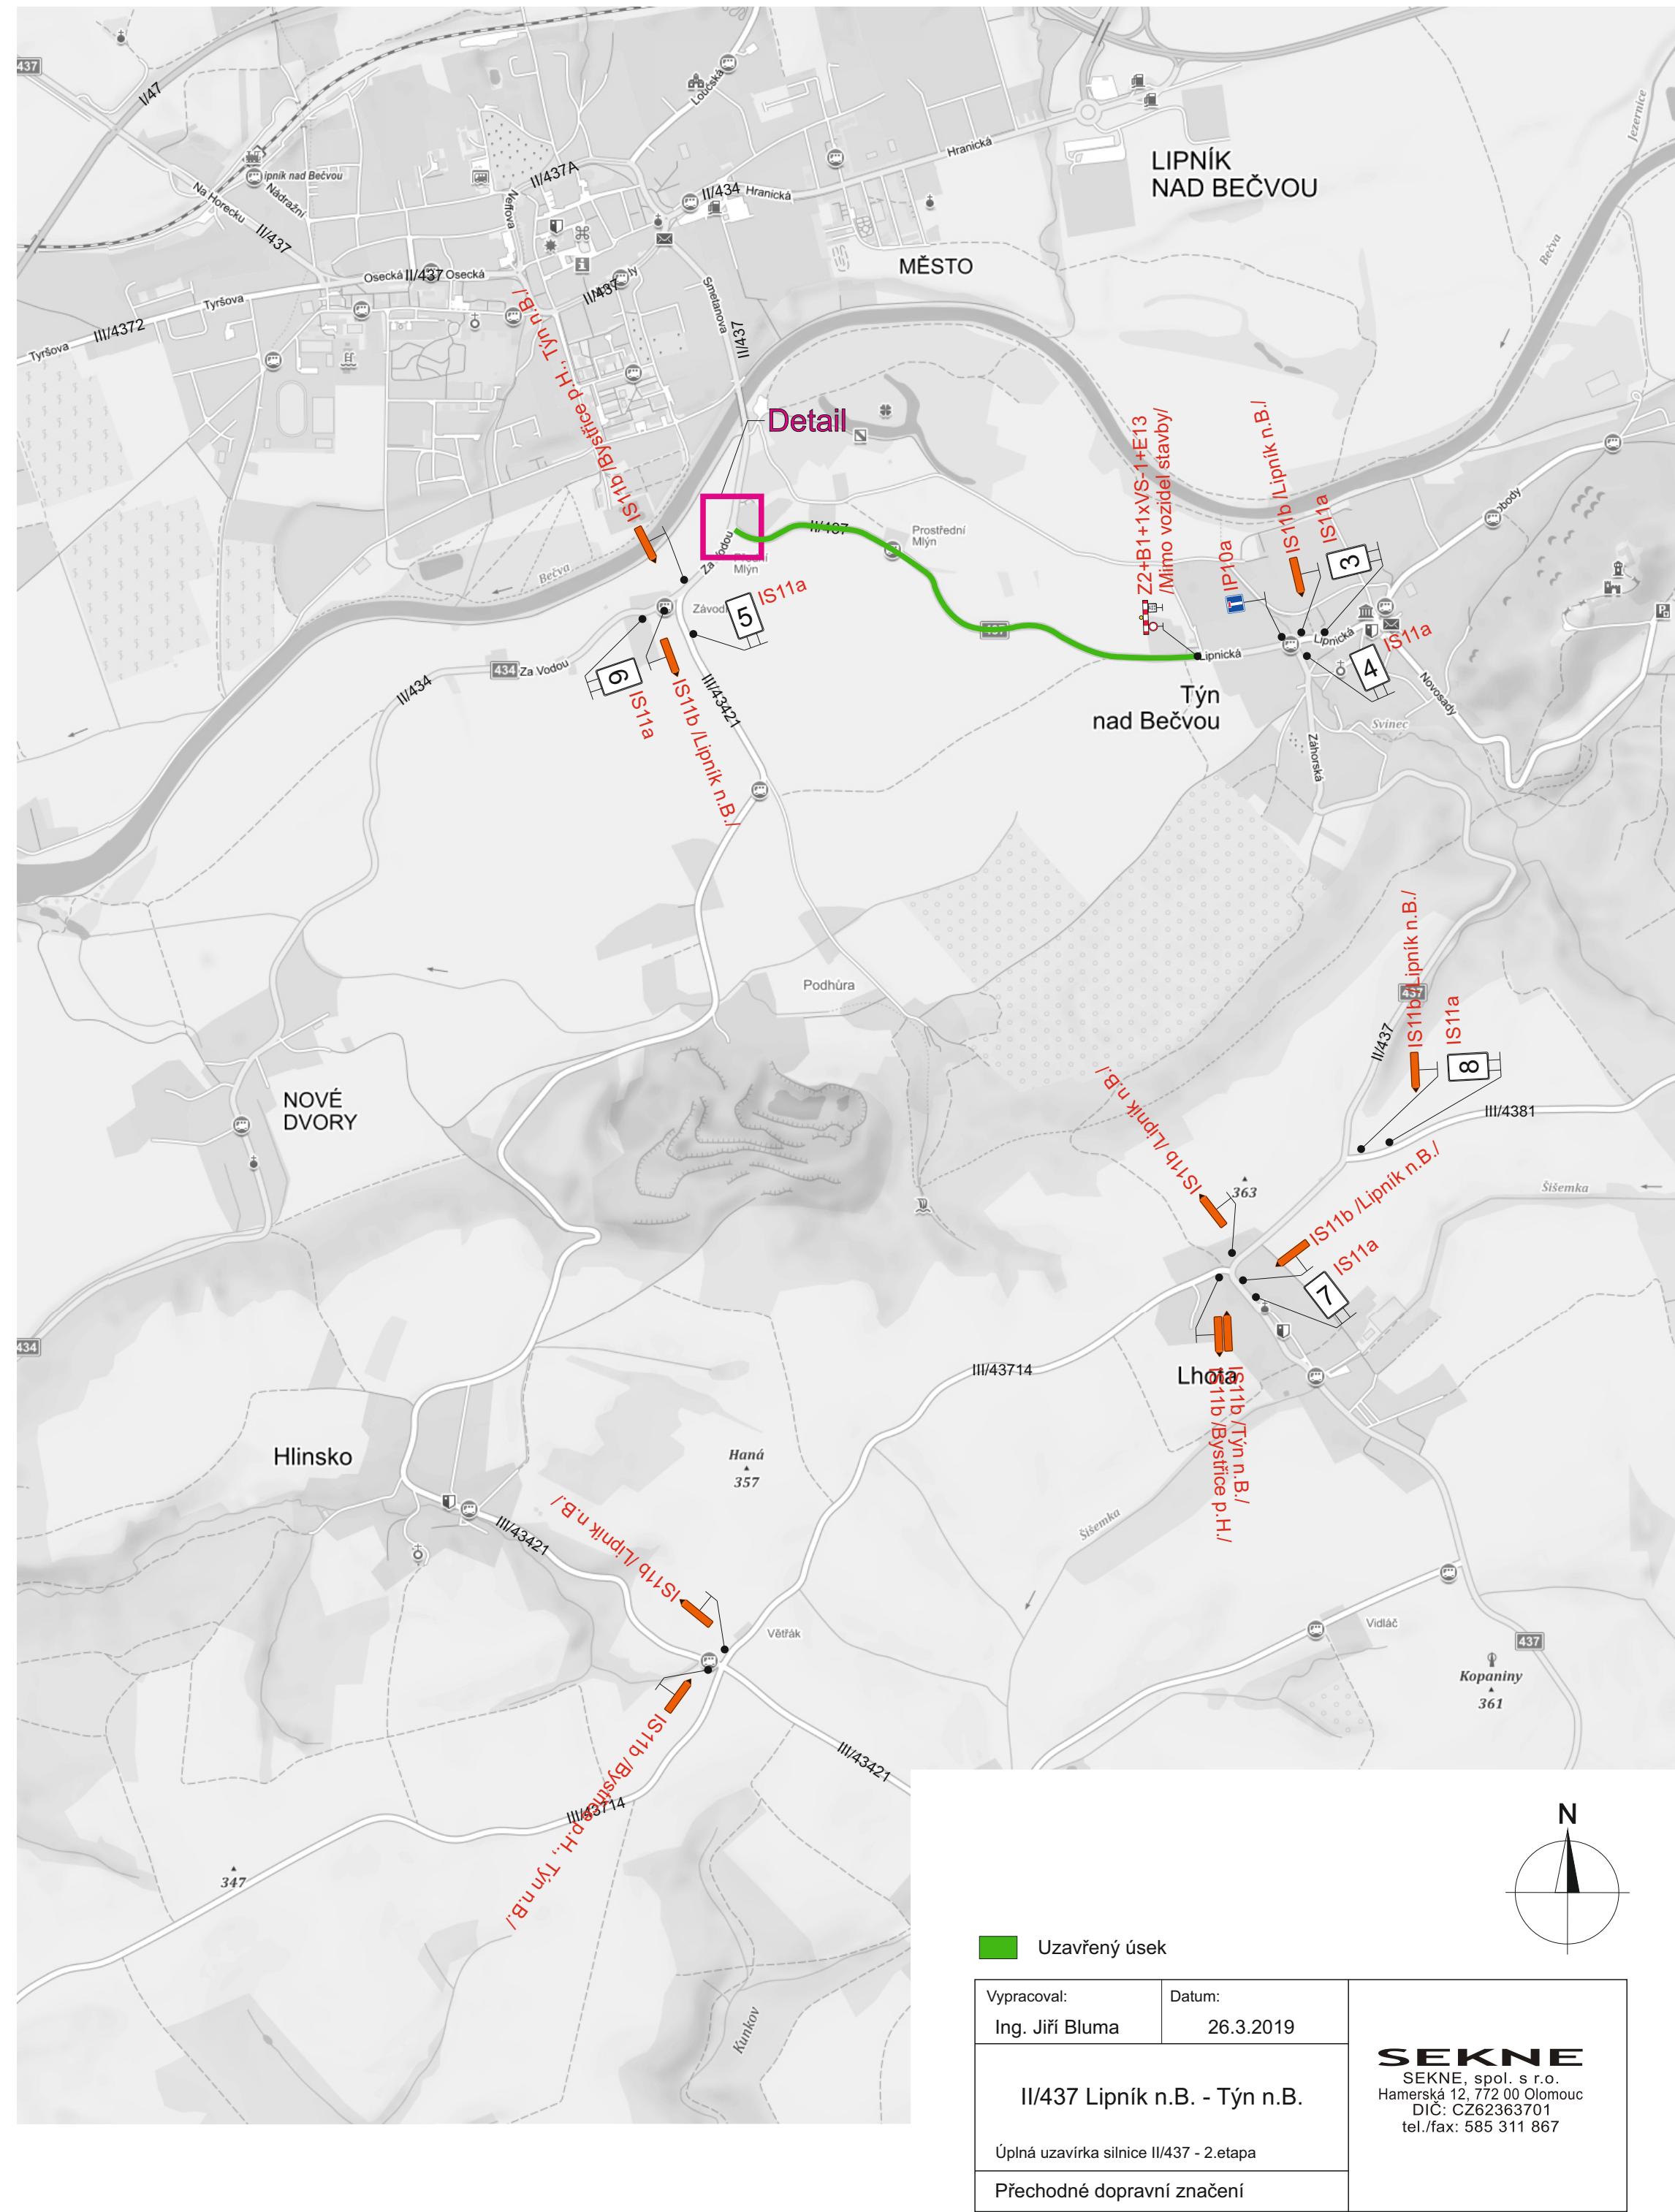

Vypracoval: Ing. Jiří Bluma	Datum: 26.3.2019	 SEKNE SEKNE, spol. s r.o. Hamerská 12, 772 00 Olomouc DIČ: CZ62363701 tel./fax: 585 311 867
II/437 Lipník n.B. - Týn n.B. Úplná uzavírka silnice II/437 - 2.etapa Přechodné dopravní značení		